
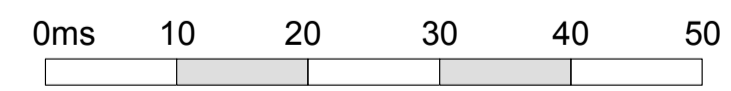


- Existing tree (RPA shown pink)
- Existing TPO'd tree (RPA shown pink)
- Existing / reseeded grass (non net areas)
- Grass social / soft PE areas*
- Tarmac social / hard PE areas*
- New tree planting
- Existing seating retained / relocated
- Covered areas / canopies*
- PV panels
- * Area of canopy & PV provision tbc
- Pupil entrances
- Community out of hours entrances
- Visitor entrance
- Staff entrances
- Services entrances

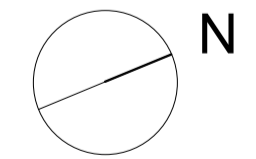

P04 16/06/22 ITT issue	Rev	Date	Dally Henderson Landscape Architects Ltd. 83 Wilkinson Street Sheffield S10 2GJ
<h1 style="margin: 0;">DHLA</h1>		Tel: 07579 219634 info@dallyhenderson.co.uk www.dallyhenderson.co.uk	
Client	BAM Construction UK Ltd		
Project	King Edward VI Handsworth Wood Girls Academy		
Dwg. title	Masterplan		
Dwg. no.	SRP1037-DHL-ZZ-ZZ-DR-L-90001		
Revision	P03	Status	S2 Scale 1:500 @ A1

B

BOND BRYAN

e info@bondbryan.co.uk
w www.bondbryan.co.uk

BAM

King Edward VI
Handsworth Wood Girls Academy

Originator project ref 22074	Purpose of Issue
Scale(s) 1:1.15	Revision description P01
Paper size A1	The Masterplan

North	Scale bar
project originator volume level type role number SPR1037 - BBA - ZZ - 00 - DR - A - 0105	revision

This document is © Bond Bryan Architects Ltd. If in doubt ASK. Drawing measurements shall not be obtained by scaling. Verify all dimensions prior to construction. Immediately report any discrepancies on this document to the Originator. This document shall be read in conjunction with associated models, specifications and related consultants' documents.

THE MASTERPLAN