


The proposed scheme seeks to allow for the school to be accessed by the community. The access strategy has, therefore, been carefully considered, and is as follows:

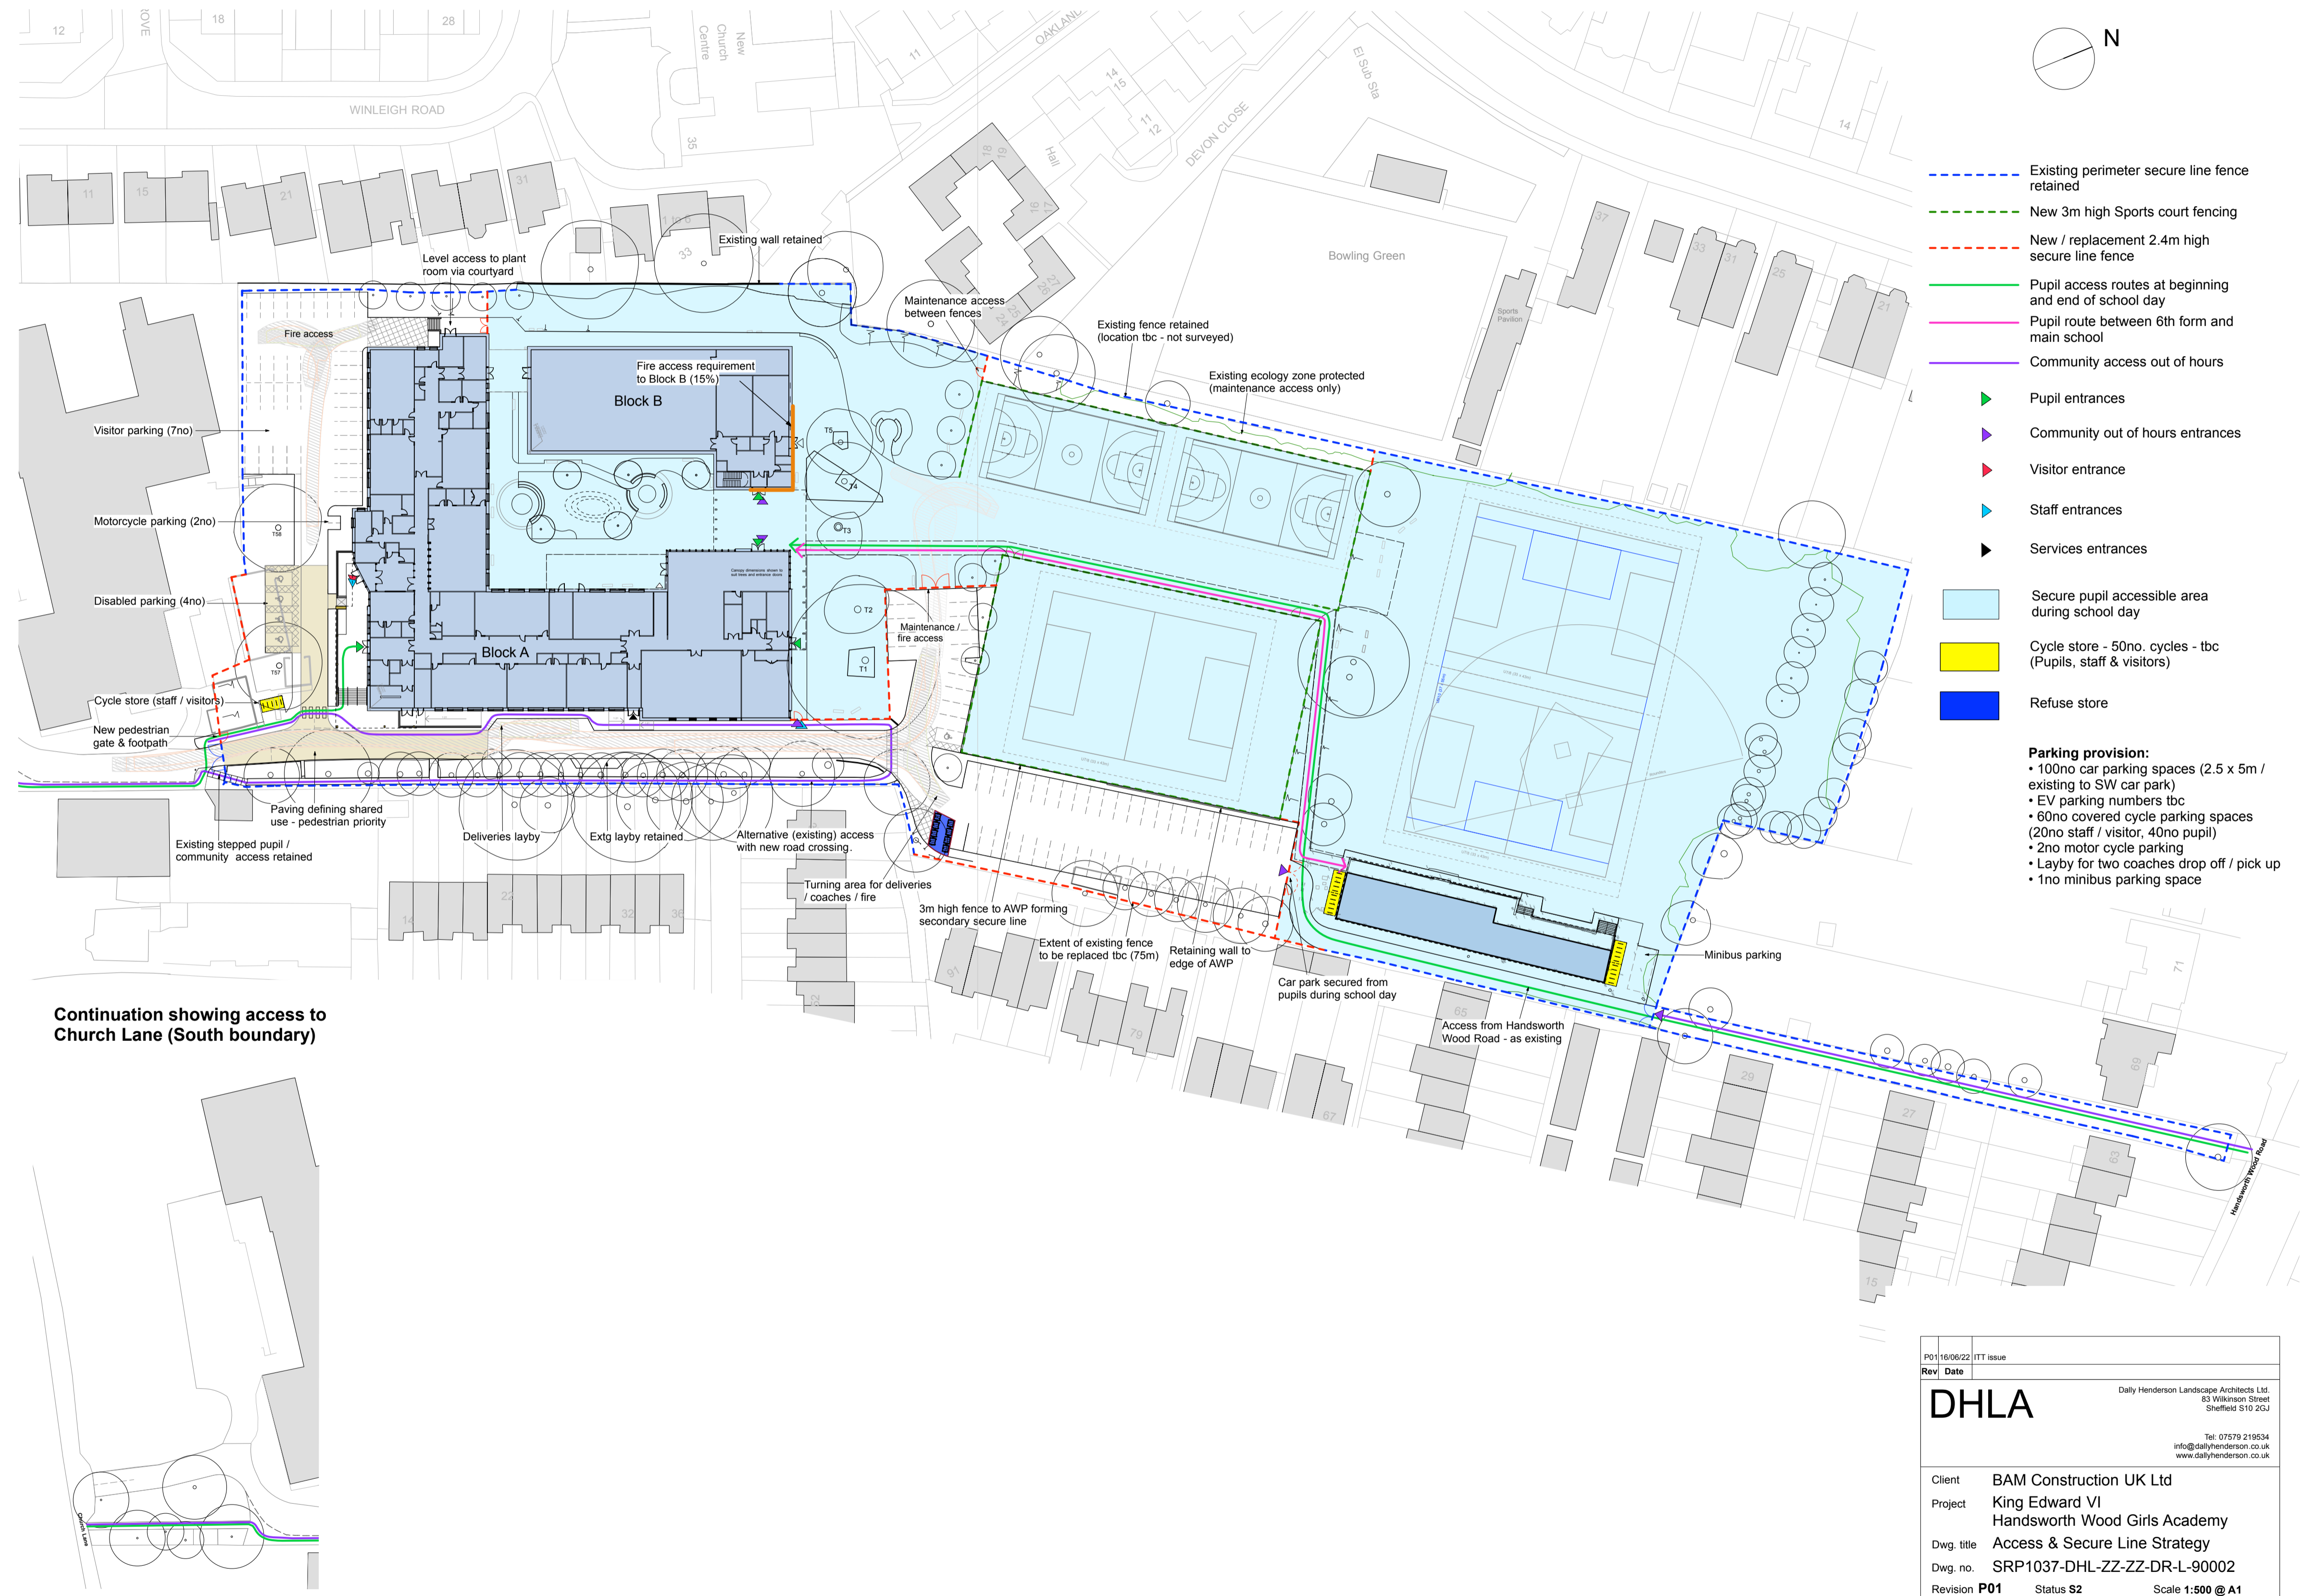

P01:16/06/22 ITT issue	
Rev	Date
<b>DHLA</b>	
Daily Henderson Landscape Architects Ltd 83 Wilkinsons Street Sheffield S10 2GJ	
Tel: 07579 219534 info@dalyhenderson.co.uk www.dalyhenderson.co.uk	
Client	BAM Construction UK Ltd
Project	King Edward VI Handsworth Wood Girls Academy
Dwg title	Access & Secure Line Strategy
Dwg no.	SRP1037-DHL-ZZ-ZZ-DR-L-90002
Revision	P01 Status S2 Scale 1:500 @ A1